

EMWD WATER NOTES
USE EMWD NOTES AS NEEDED.

GENERAL NOTES
1. (ADD GENERAL NOTES - OTHER AGENCIES TO PROVIDE)

WATER, SEWER AND RECYCLED WATER IMPROVEMENT PLANS

PROJECT NAME

TRACT/PARCEL MAP/APN NO. XXXXX

CITY OF XXXXX

COUNTY OF RIVERSIDE CALIFORNIA

EMWD SEWER NOTES
USE EMWD NOTES AS NEEDED.

EMWD RECYCLED WATER NOTES
USE EMWD NOTES AS NEEDED.

DECLARATION OF ENGINEER OF RECORD
I HEREBY DECLARE THAT THE DESIGN OF THE IMPROVEMENTS AS SHOWN ON THESE PLANS COMPLIES WITH PROFESSIONAL ENGINEERING STANDARDS AND PRACTICES. AS THE ENGINEER IN RESPONSIBLE CHARGE OF THE DESIGN OF THESE IMPROVEMENTS, I ASSUME FULL RESPONSIBLE CHARGE FOR SUCH DESIGN. I UNDERSTAND AND ACKNOWLEDGE THAT THE PLAN CHECK OF THESE PLANS BY EASTERN MUNICIPAL WATER DISTRICT (EMWD) IS A REVIEW FOR THE LIMITED PURPOSE OF ENSURING THAT THE PLANS COMPLY WITH EMWD PROCEDURES, APPLICABLE POLICES AND ORDINANCES. THE PLAN CHECK IS NOT A DETERMINATION OF THE TECHNICAL ADEQUACY OF THE DESIGN OF THE IMPROVEMENTS. SUCH PLAN CHECK DOES NOT, THEREFORE, RELIEVE ME OF MY RESPONSIBILITY FOR THE DESIGN OF THESE IMPROVEMENTS. AS ENGINEER OF RECORD, I AGREE TO INDEMNIFY AND HOLD EMWD, ITS OFFICERS, AGENTS, AND EMPLOYEES HARMLESS FROM ANY AND ALL LIABILITY, CLAIMS, DAMAGES OR INJURIES TO ANY PERSON OR PROPERTY WHICH MIGHT ARISE FROM THE NEGLIGENCE, ACTS, ERRORS OR OMISSIONS OF THE ENGINEER OF RECORD. I HAVE READ AND INFORMED THE PROJECT APPLICANT/DEVELOPER THAT APPROVAL OF THESE PLANS DO NOT RELIEVE THEM FROM THE REQUIREMENTS OF THE DESIGN CONDITIONS.

BY _____ P.E. # _____ DATE _____
NAME _____ P.E. # _____ DATE _____

ENGINEER'S CERTIFICATION
I CERTIFY THAT THE DESIGN OF THE WATER SYSTEM IS IN ACCORDANCE WITH THE REQUIREMENTS PRESCRIBED BY THE COUNTY OF RIVERSIDE FIRE DEPARTMENT.

BY _____ P.E. # _____ DATE _____
NAME _____ P.E. # _____ DATE _____

- NOTIFICATIONS**
AT LEAST 48 HOURS PRIOR TO COMMENCING CONSTRUCTION, CONTRACTOR SHALL NOTIFY:
- EASTERN MUNICIPAL WATER DISTRICT: FIELD ENGINEERING SERVICES - (951) 928-3777 EXT. 4830
 - PERMIT AGENCY: A. CITY OF XXXXX - (XXX) XXX-XXXX
 - UNDERGROUND SERVICE ALERT (USA): 811
 - ALL OTHER AFFECTED AGENCIES THAT ARE NOT MEMBERS OF USA ALERT.

UNDERGROUND UTILITIES NOTE
ALL UNDERGROUND STRUCTURES OR UTILITIES REPORTED BY THE OWNER OR OTHERS AND THOSE SHOWN ON THE RECORDS EXAMINED ARE INDICATED WITH THEIR APPROXIMATE LOCATION AND EXTENT.



THE OWNER, BY ACCEPTING THESE PLANS OR PROCEEDING WITH THE IMPROVEMENTS PURSUANT THERETO AGREES TO ASSUME LIABILITY AND TO HOLD THE UNDERSIGNED HARMLESS FOR ANY DAMAGES RESULTING FROM THE EXISTENCE OF UNDERGROUND UTILITIES OR STRUCTURES NOT REPORTED TO THE UNDERSIGNED, NOT INDICATED ON THE PUBLIC RECORDS EXAMINED, LOCATED AT VARIANCE WITH THAT REPORTED OR SHOWN ON THE RECORDS EXAMINED.

THE CONTRACTOR IS REQUIRED TO TAKE DUE PRECAUTIONARY MEASURES TO PROTECT THE UTILITIES OR STRUCTURES SHOWN AND ANY OTHER UTILITIES OR STRUCTURES FOUND AT THE SITE. IT SHALL BE THE CONTRACTOR'S RESPONSIBILITY TO NOTIFY THE OWNERS OF THE UTILITIES OR STRUCTURES CONCERNED BEFORE STARTING WORK.

CALL UNDERGROUND SERVICE ALERT (U.S.A.) 1-800-227-2600 OR 811 AT LEAST 2 WORKING DAYS PRIOR TO EXCAVATION.

TIME LIMITATION
THE TIME LIMIT ON DRAWING(S) APPROVAL SHALL BE SIX (6) MONTHS FROM THE DATE ON THE CERTIFICATION. IF CONSTRUCTION HAS NOT COMMENCED WITHIN STATED TIME, EMWD REQUIRES DRAWING(S) TO BE REVIEWED BY THE DEVELOPER/DESIGN ENGINEER AND RESUBMITTED TO EMWD FOR POSSIBLE CHANGES IN MASTER PLANNING SCHEMES AND CHANGES IN SPECIFICATIONS AND STANDARDS.

THE PRIVATE ENGINEER SIGNING THESE PLANS IS RESPONSIBLE FOR ASSURING THE ACCURACY AND ACCEPTABILITY OF THE DESIGN HEREON. IN THE EVENT OF DISCREPANCIES ARISING AFTER COUNTY APPROVAL OR DURING CONSTRUCTION, THE PRIVATE ENGINEER SHALL BE RESPONSIBLE FOR DETERMINING AN ACCEPTABLE SOLUTION AND REVISING THE PLANS FOR APPROVAL BY THE COUNTY.

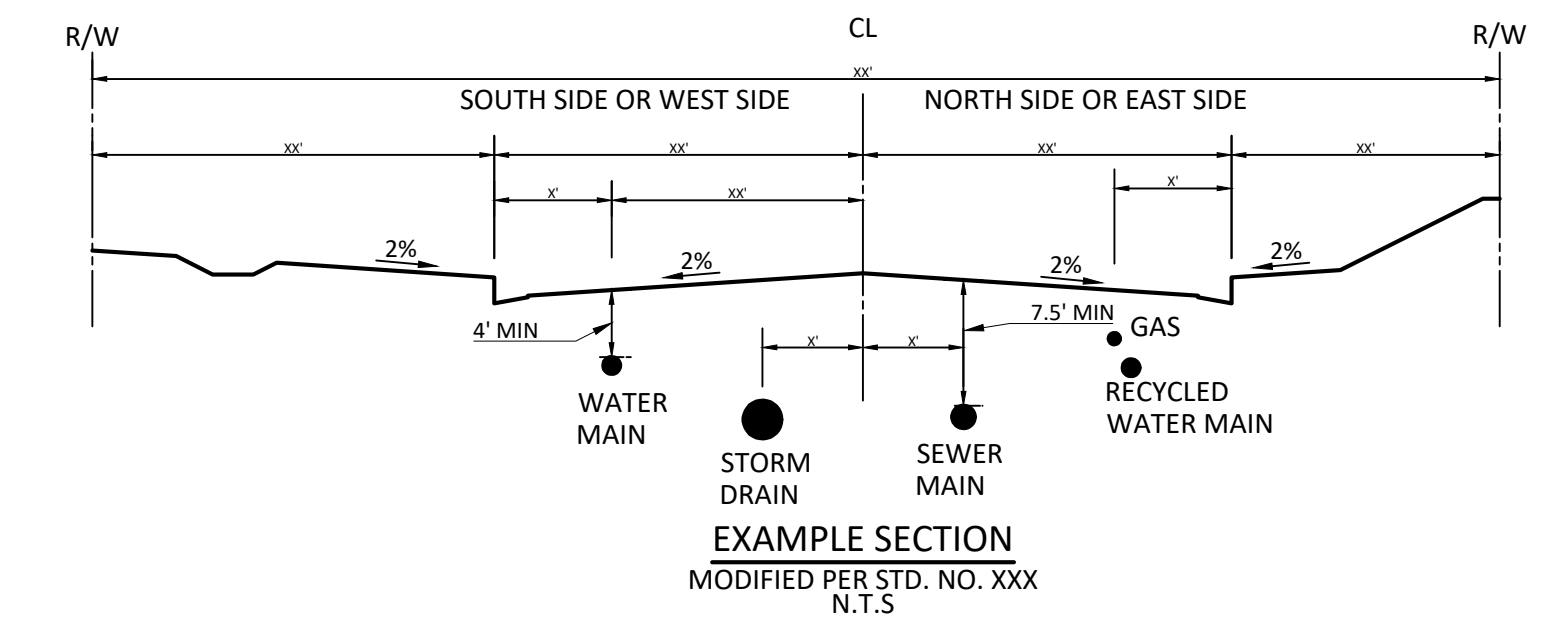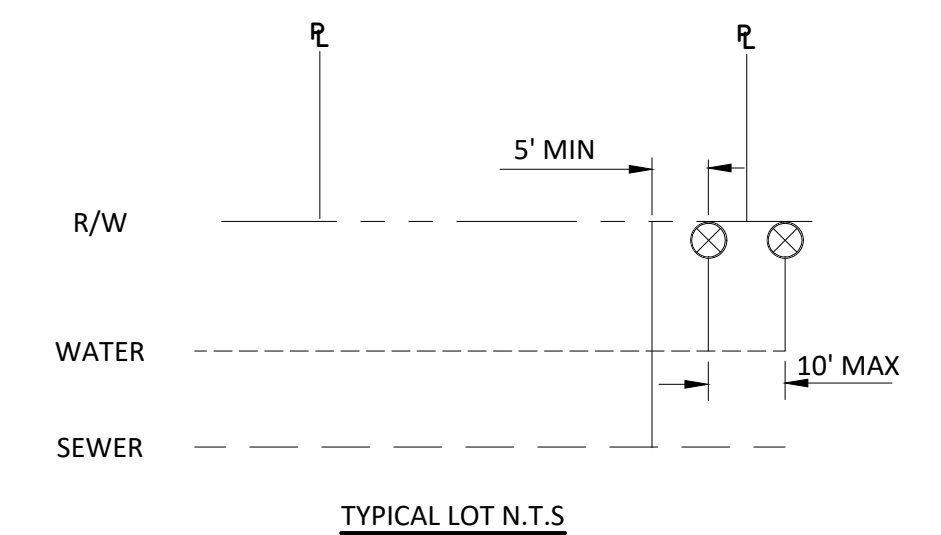

BENCHMARK
USC & GS BENCHMARKS DESCRIPTION:
HORIZONTAL DATUM:
HD = X,Y (NAD 83)
VERTICAL DATUM:
ELEV = XXXX.XX NAVD83

CITY OF XXXX

APPROVED BY: _____ DATE _____
CITY ENGINEER

FIRE DEPARTMENT
APPROVED BY THE RIVERSIDE COUNTY FIRE DEPARTMENT

BY _____ DATE _____

DIG ALERT

Call: TOLL FREE
1-800-227-2600 OR 811
TWO FULL WORKING DAYS BEFORE YOU DIG

MARK	DATE	INITIAL	DESCRIPTION	APPR.	DATE

COMPANY ADDRESS AND LOGO

UNDER THE SUPERVISION OF: _____

PROFESSIONAL ENGINEER R.C.E. No. _____ DATE _____

ENGINEER STAMP

WATER / SEWER / RECYCLED WATER APPROVED BY:
EASTERN MUNICIPAL WATER DISTRICT

EMWD ENGINEER	DATE
PROJECT ENG.	INITIAL
IRRIGATION PLAN CHECKER	DATE
CONSTRUCTION ADMIN.	

COUNTY/CITY OF X

TR/PM/APN NO. XXXX

WATER, SEWER AND RECYCLED WATER

IMPROVEMENT PLANS

TITLE SHEET

(FROM XXXXX STREET - TO YYYYYY ROAD)

I.D.
S.A.
W.O.
C.O.
COORD.
SHEET: OF
D-

FILE NAME, PATH, & DATE

REGISTRATION NUMBER

DATE SIGNED

RECORD

PLAN CHECK OVERSIGHT ENGINEER

APPROVED AS TO CONFORMANCE WITH APPLICABLE COUNTY STANDARDS AND PRACTICES.